


PLANTA
ESCALA: H---1:1000
V---1:1000

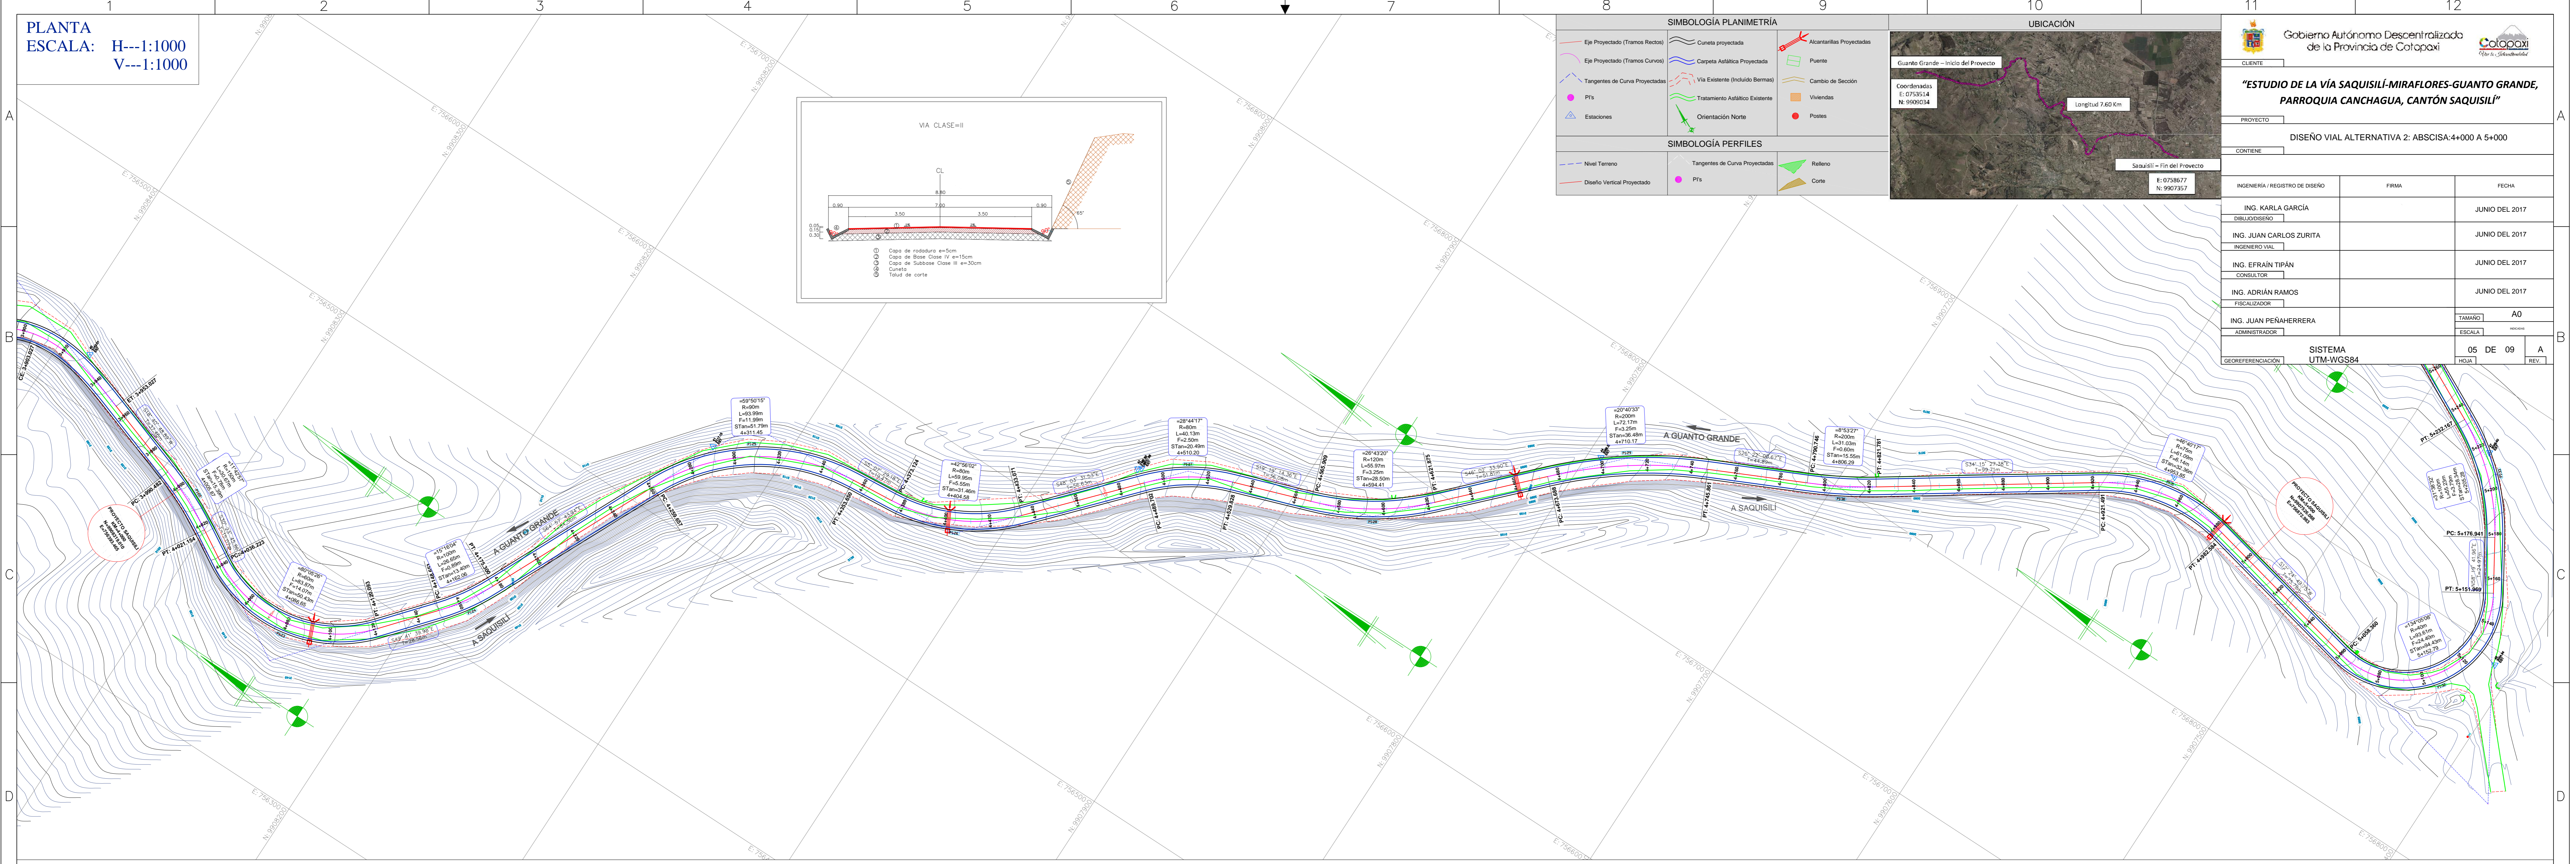

PERFIL LONGITUDINAL
ESCALA: H---1:1000
V---1:100

