



CURVA DE MASA TRAMO PRINCIPAL
Abs. 0+000 - 2+340
Escala H---1: 5000
V---1:50000

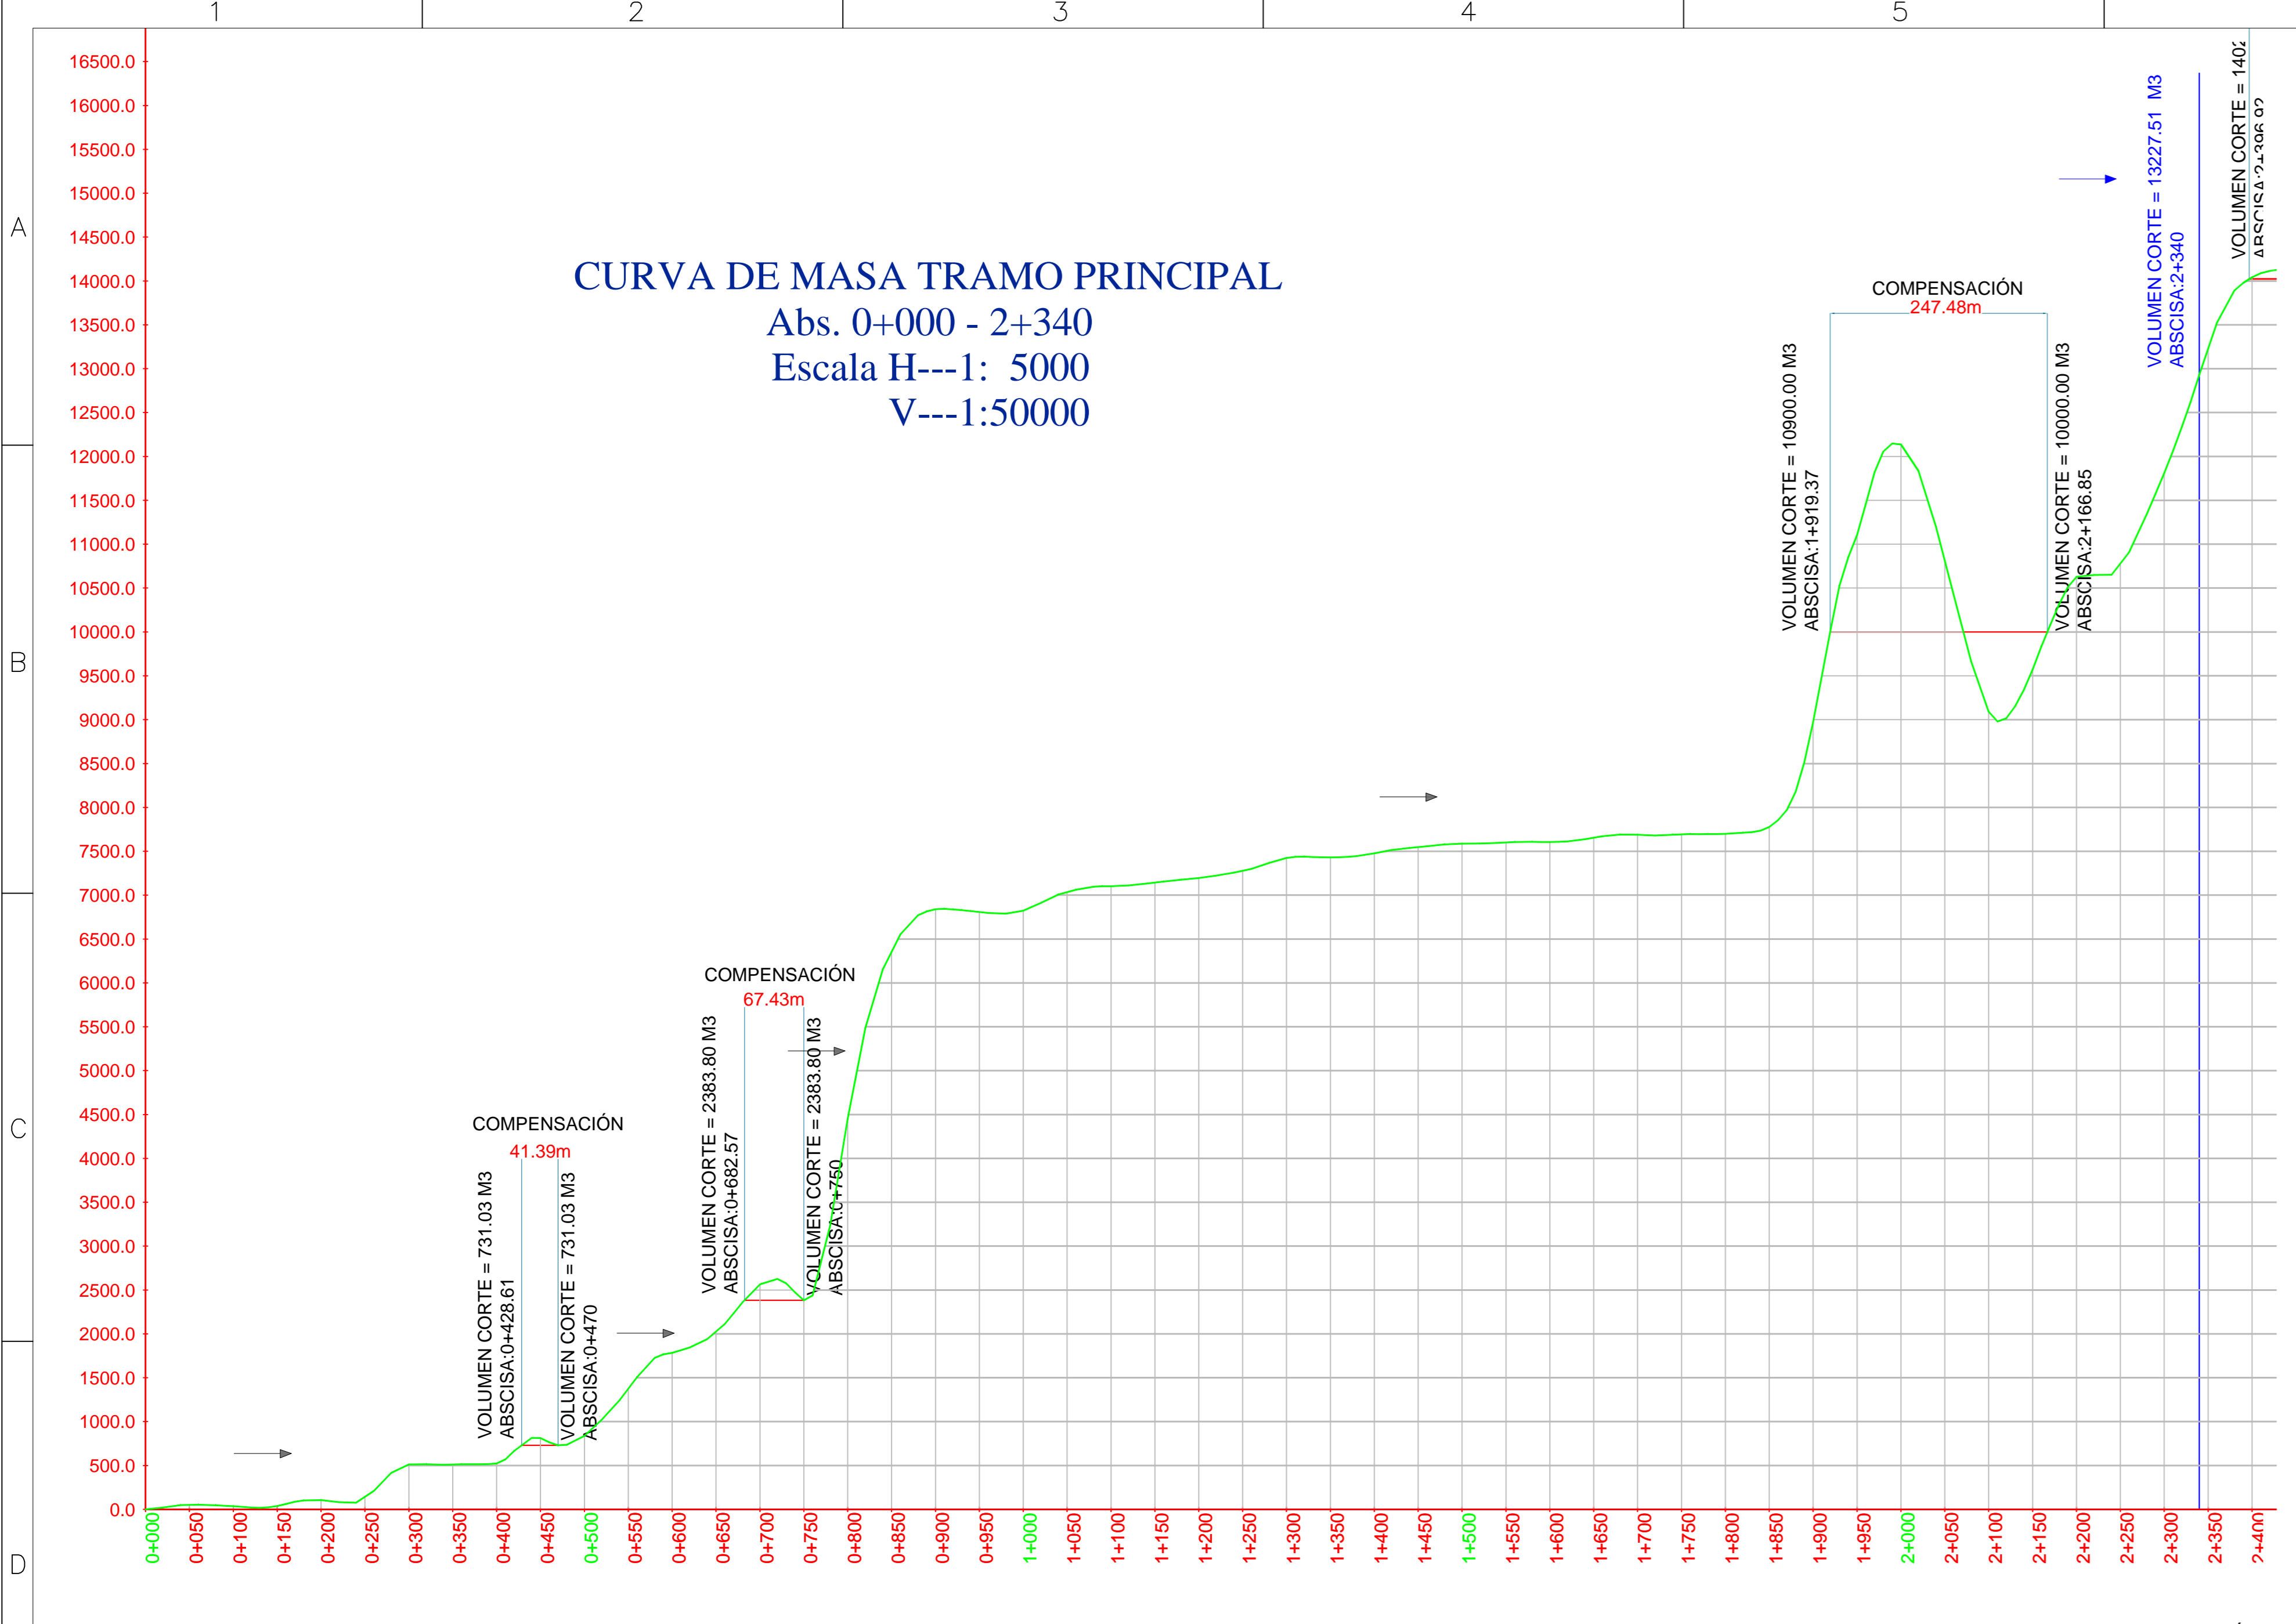

CURVA DE MASA TRAMO SECUNDARIO
Abs. 0+000 - 0+390
Escala H---1: 2000
V---1:20000

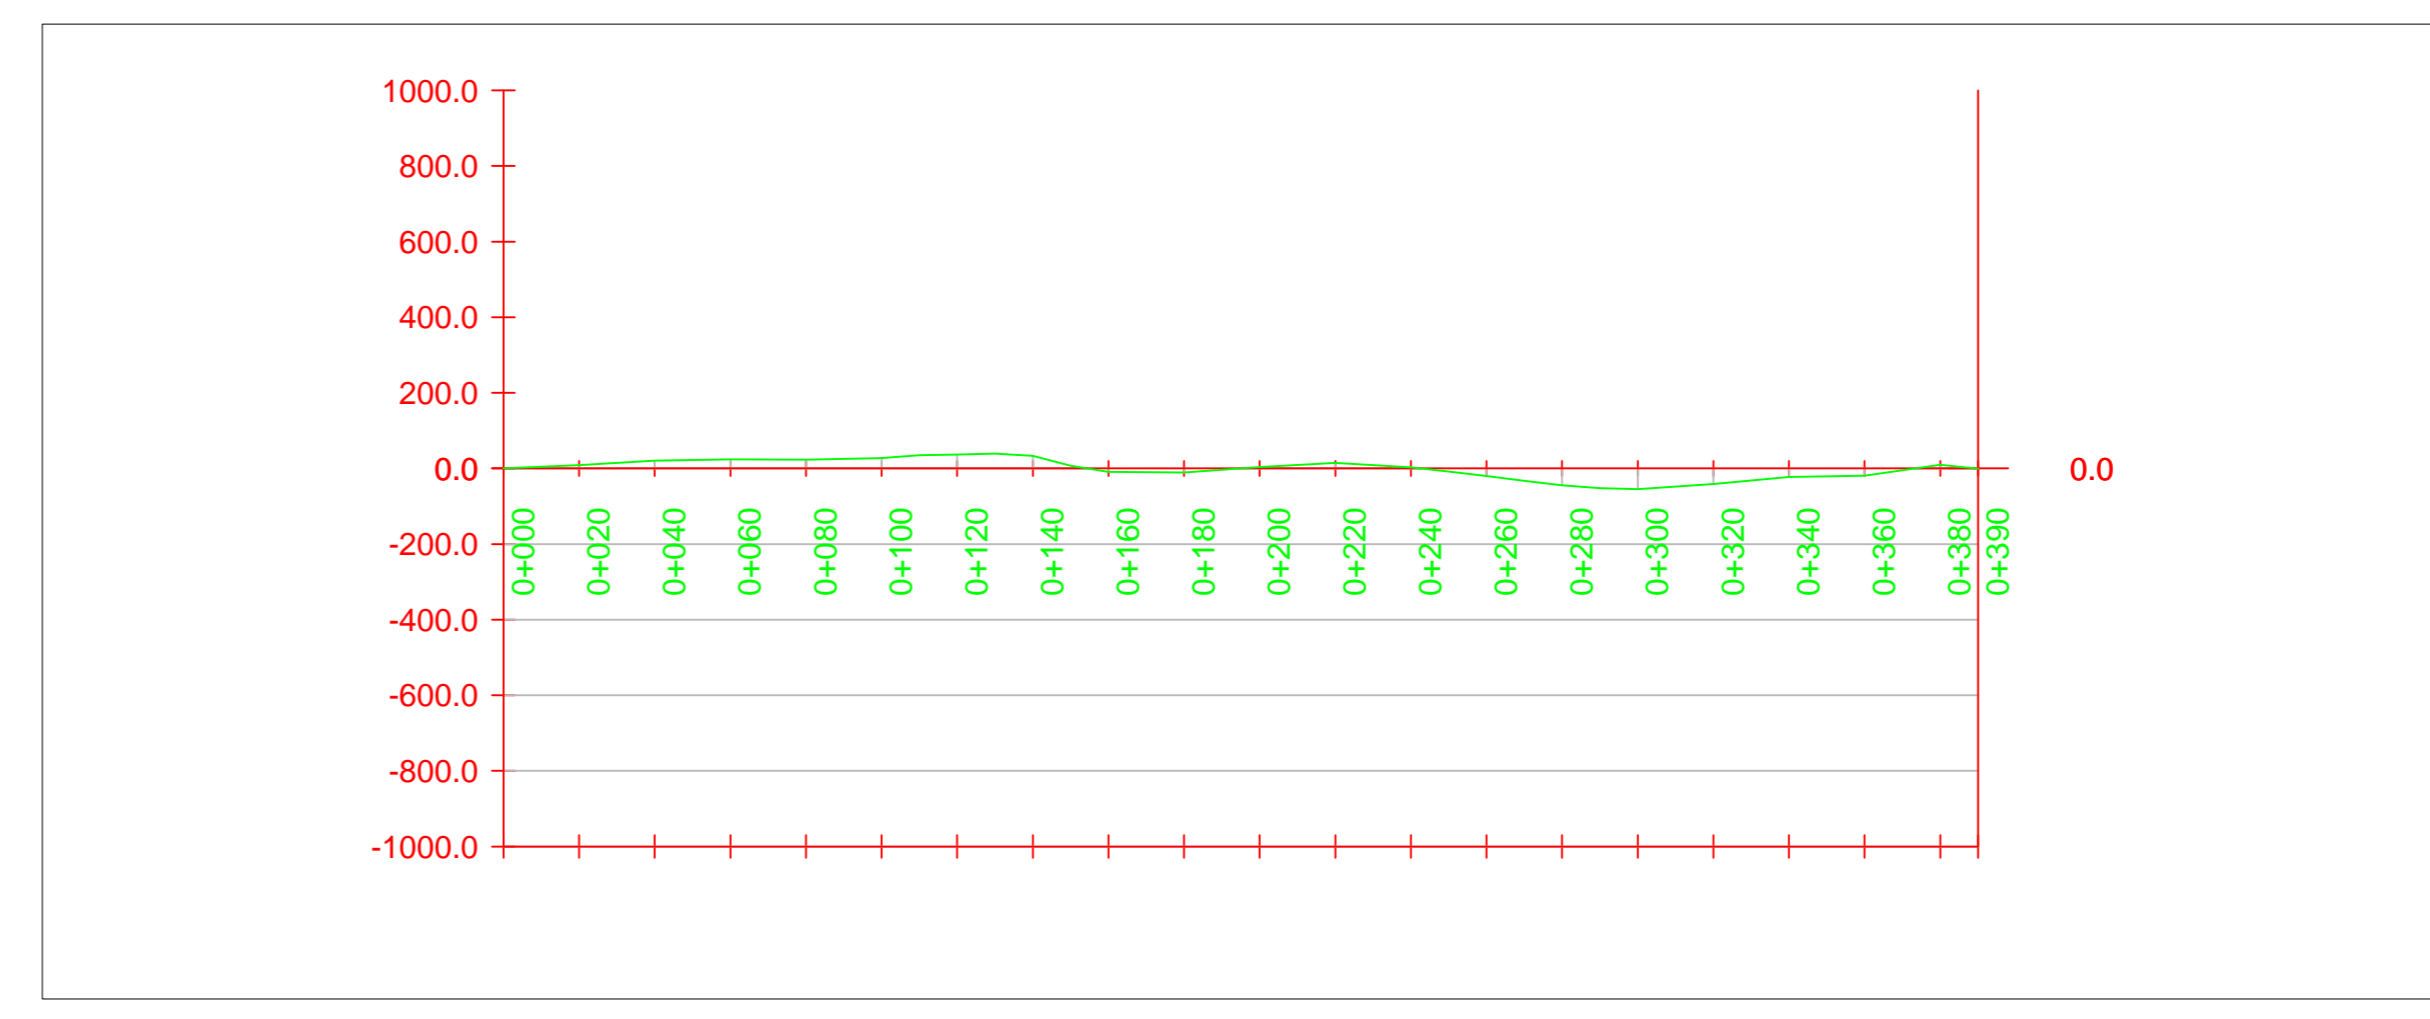

CURVA DE MASA TRAMO PRINCIPAL
Abs. 2+340 - 7+177
Escala H---1: 5000
V---1:50000

